



KALPATARU
VISTA
SECTOR 128, NOIDA

TOWER - A & B



A HOME THAT SHARES ITS ADDRESS
WITH ONE OF THE MOST RENOWNED
GOLF COURSES IN INDIA.

—
INTRODUCING
KALPATARU VISTA.

LEGENDS

1. ENTRY
2. EXIT
3. SECURITY CABIN
4. DROP-OFF
5. DRIVEWAY
6. PARKING ENTRY / EXIT
7. RAMP TO PODIUM






LEGENDS

1. ENTRY
2. EXIT
3. SECURITY CABIN
4. RAMP TO PODIUM
5. COMMUNITY CENTRE
6. LAWN
7. SHADED CABANAS
8. KIDS PLAY AREA
9. JACUZZI
10. POOL EDGE SEATING
11. SWIMMING POOL
12. SEATING ALCOVES

TOWER - A






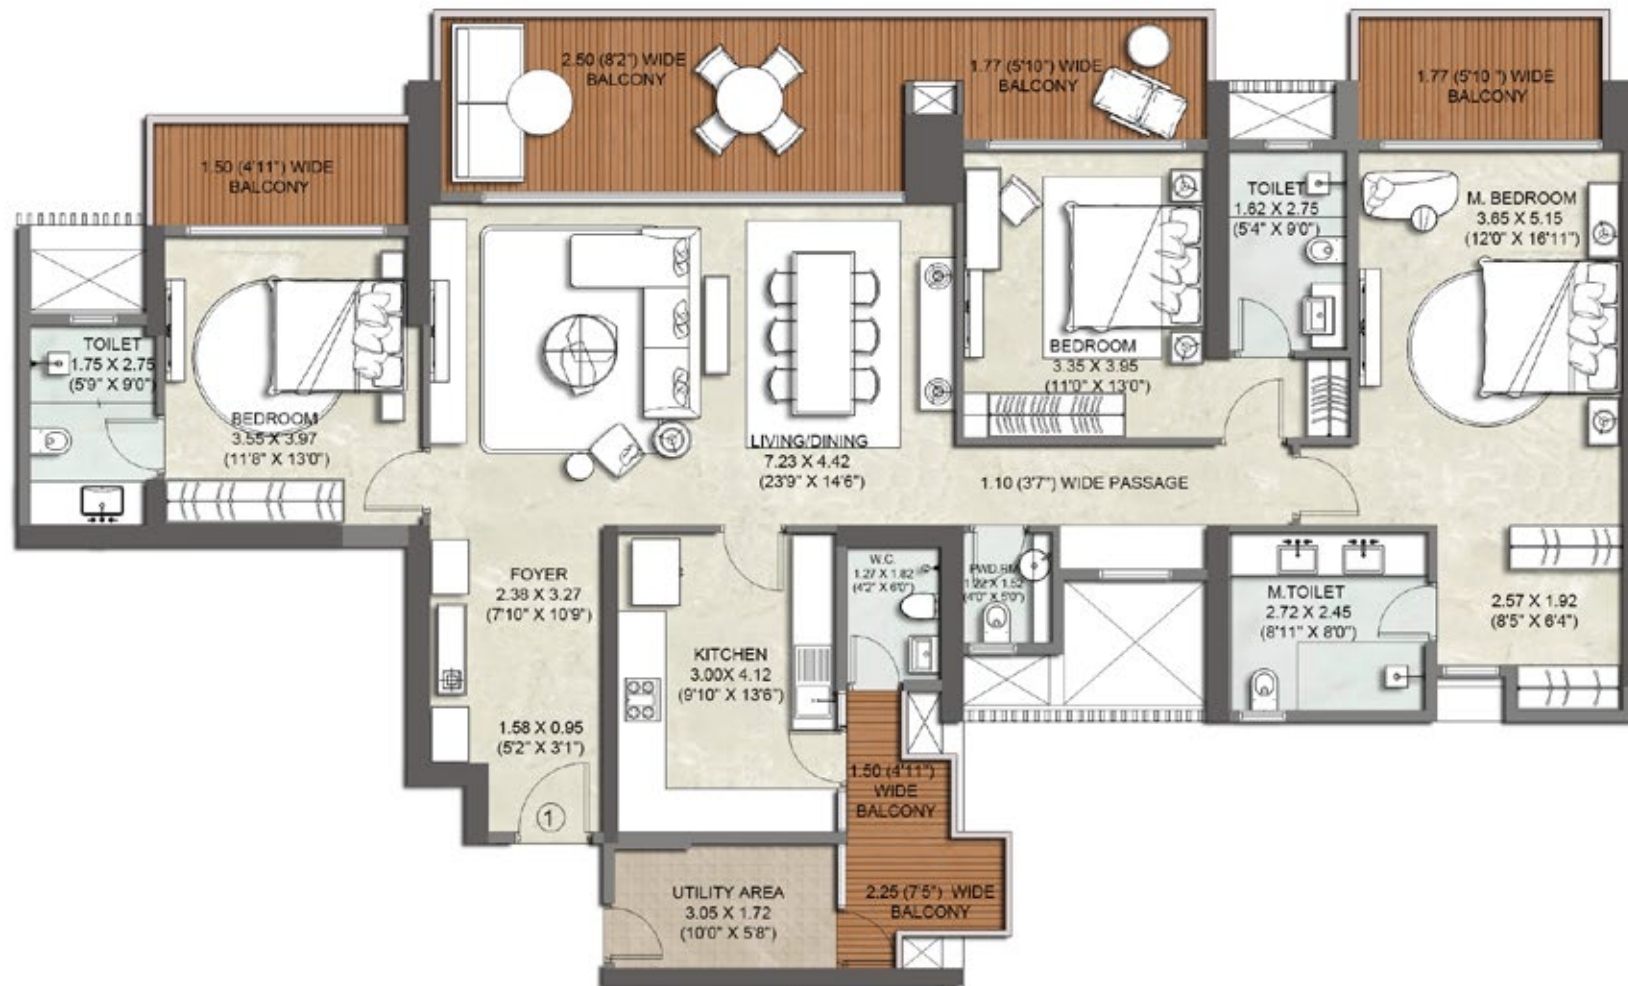

	SQM	SQ.FT
RERA CA of apartment	151.39	1630
Area of balcony	32.01	345
Area of utility balcony	5.21	56

Conditions apply*



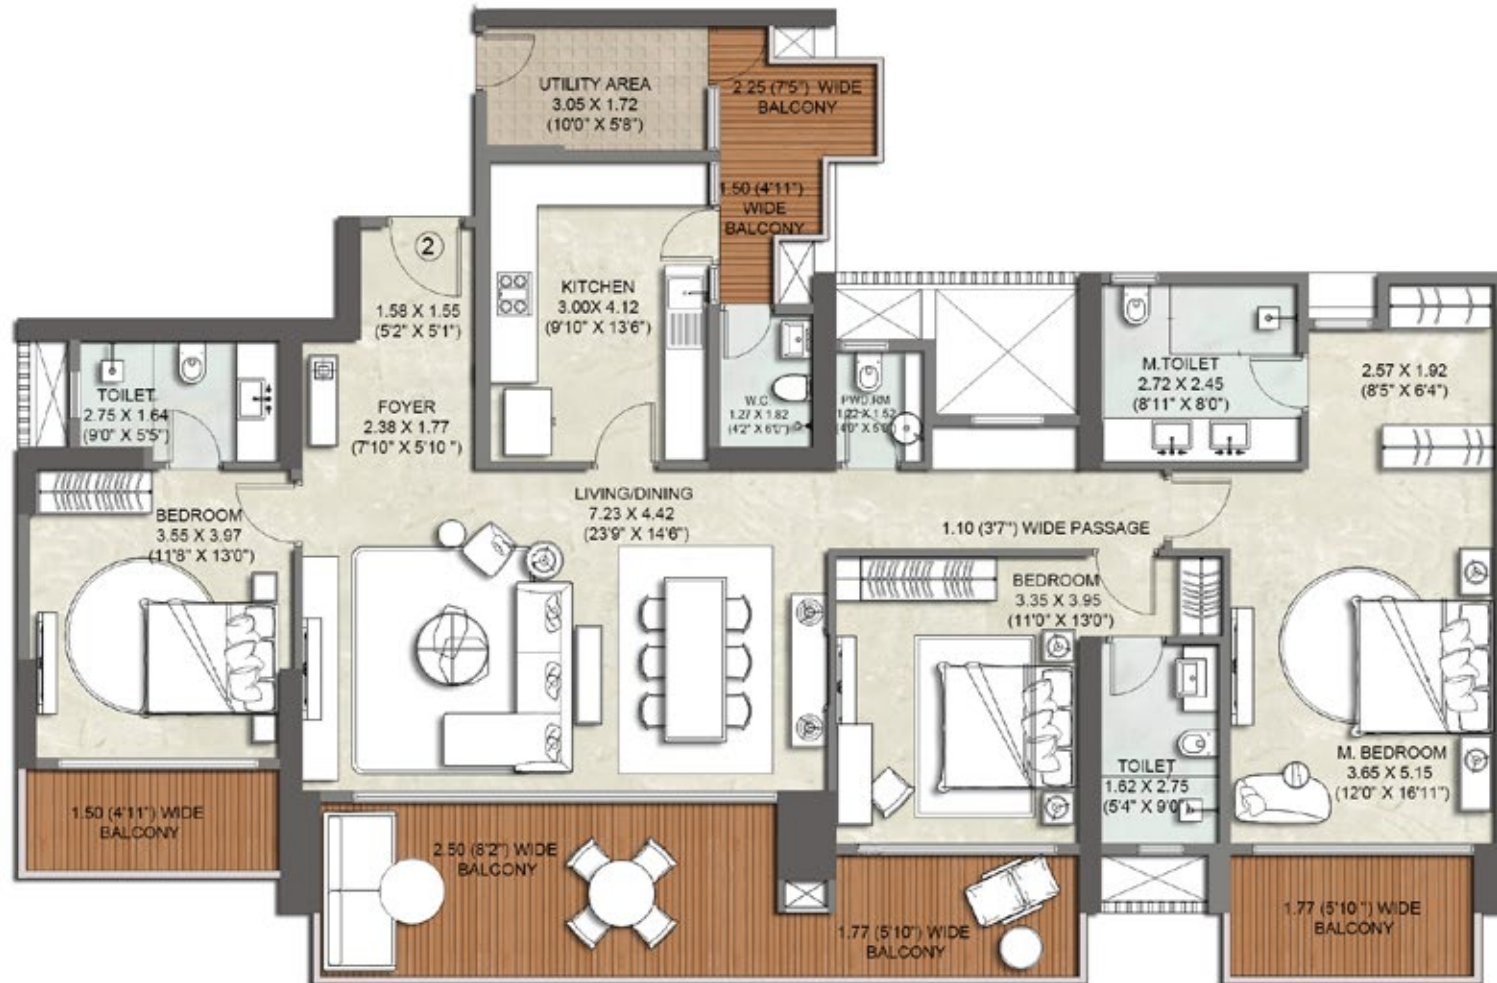

	SQM	SQ.FT
RERA CA of apartment	149.41	1608
Area of balcony	31.87	343
Area of utility balcony	5.21	56

Conditions apply*







	SQM	SQ.FT
RERA CA of apartment	195.53	2105
Area of balcony	54.22	584
Area of utility balcony	4.94	53

Conditions apply*



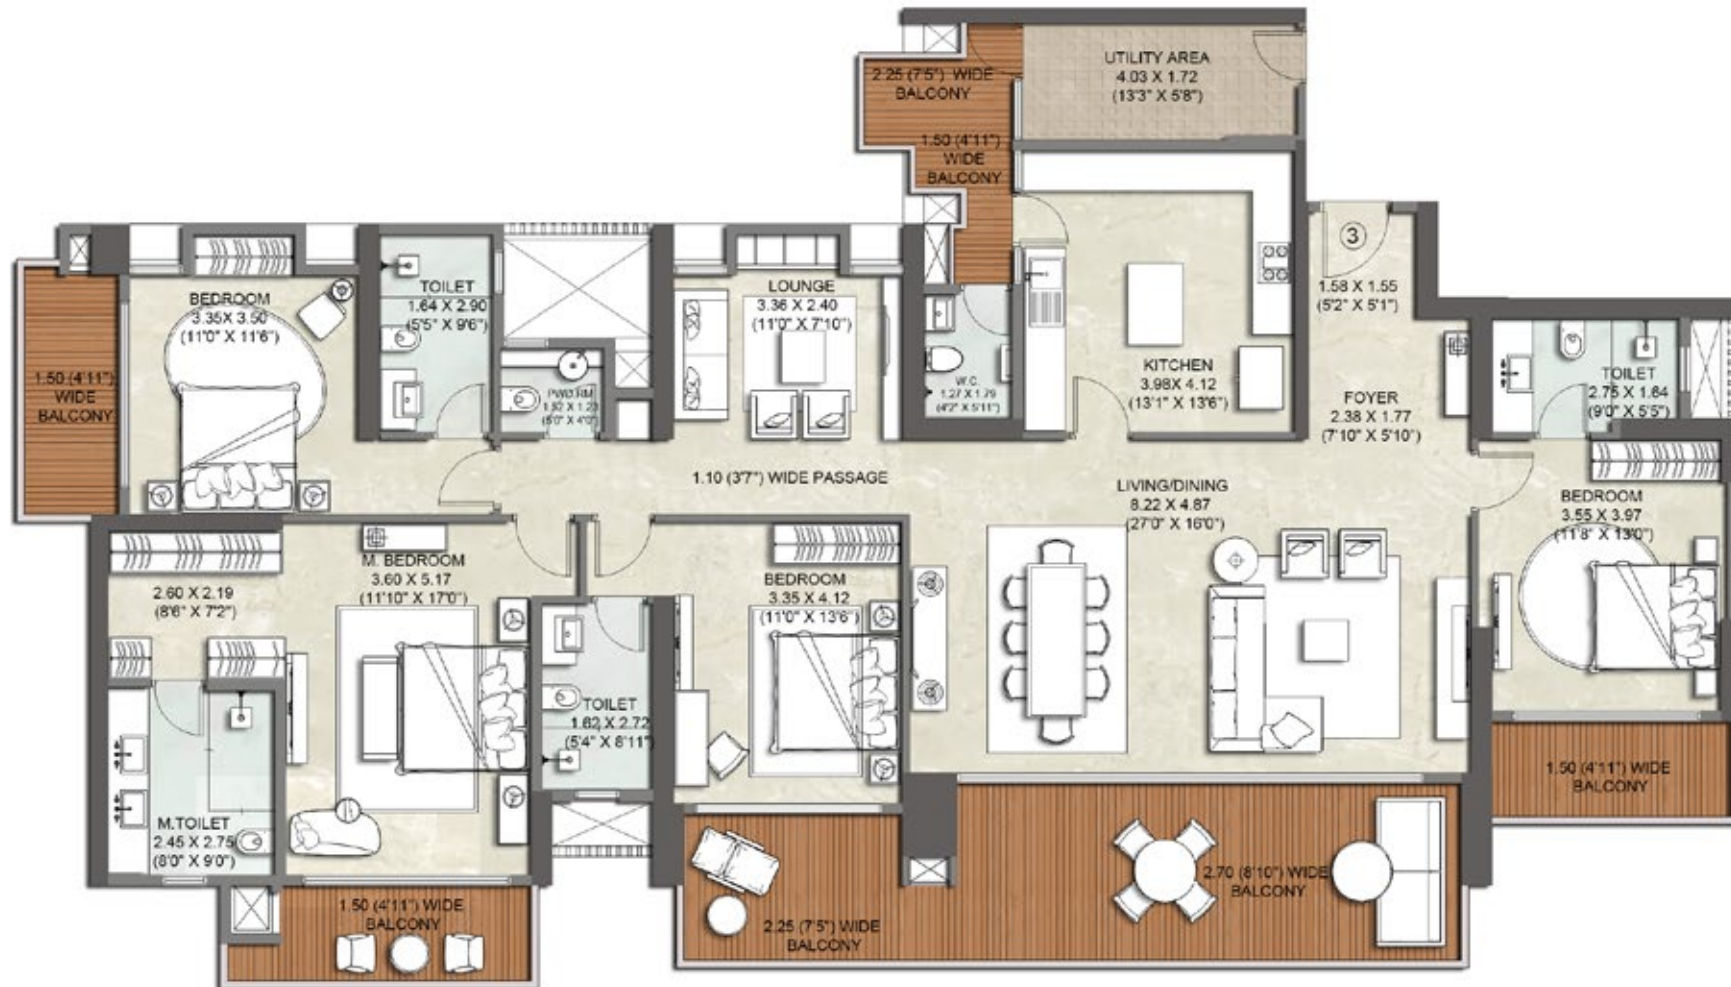


	SQM	SQ.FT
RERA CA of apartment	195.11	2100
Area of balcony	41.83	450
Area of utility balcony	4.94	53

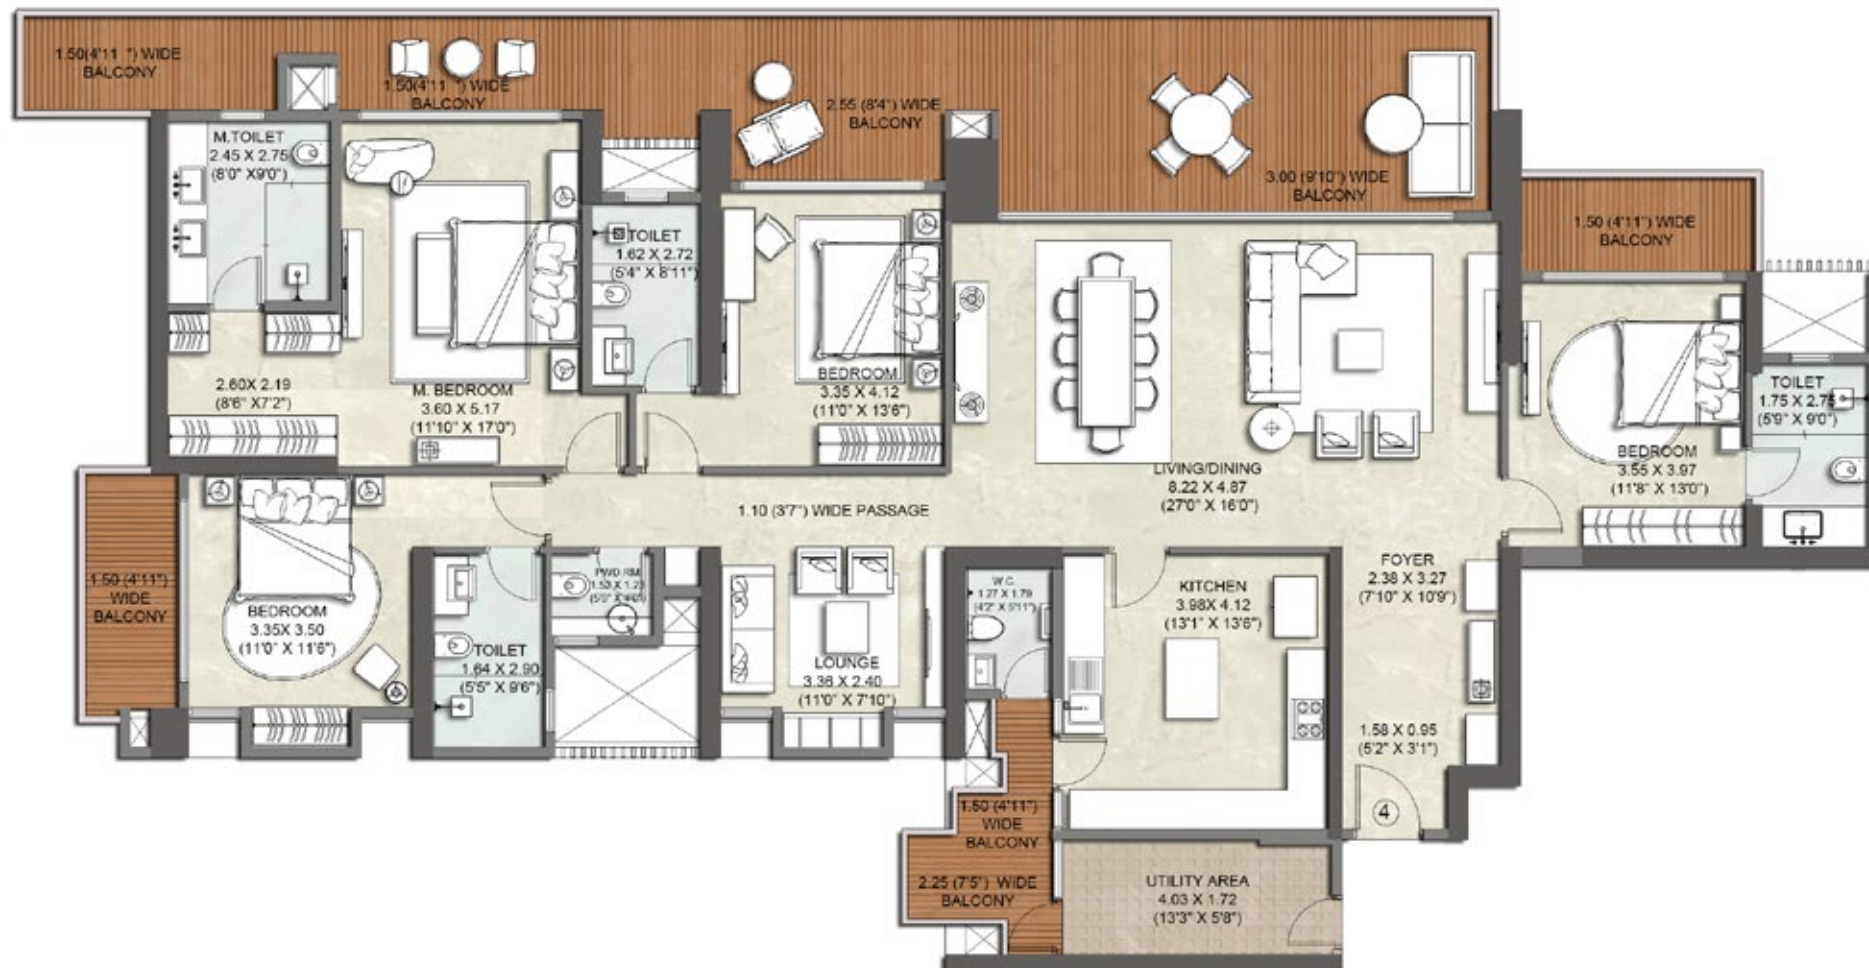


	SQM	SQ.FT
RERA CA of apartment	197.53	2126
Area of balcony	54.22	584
Area of utility balcony	4.94	53

Conditions apply*




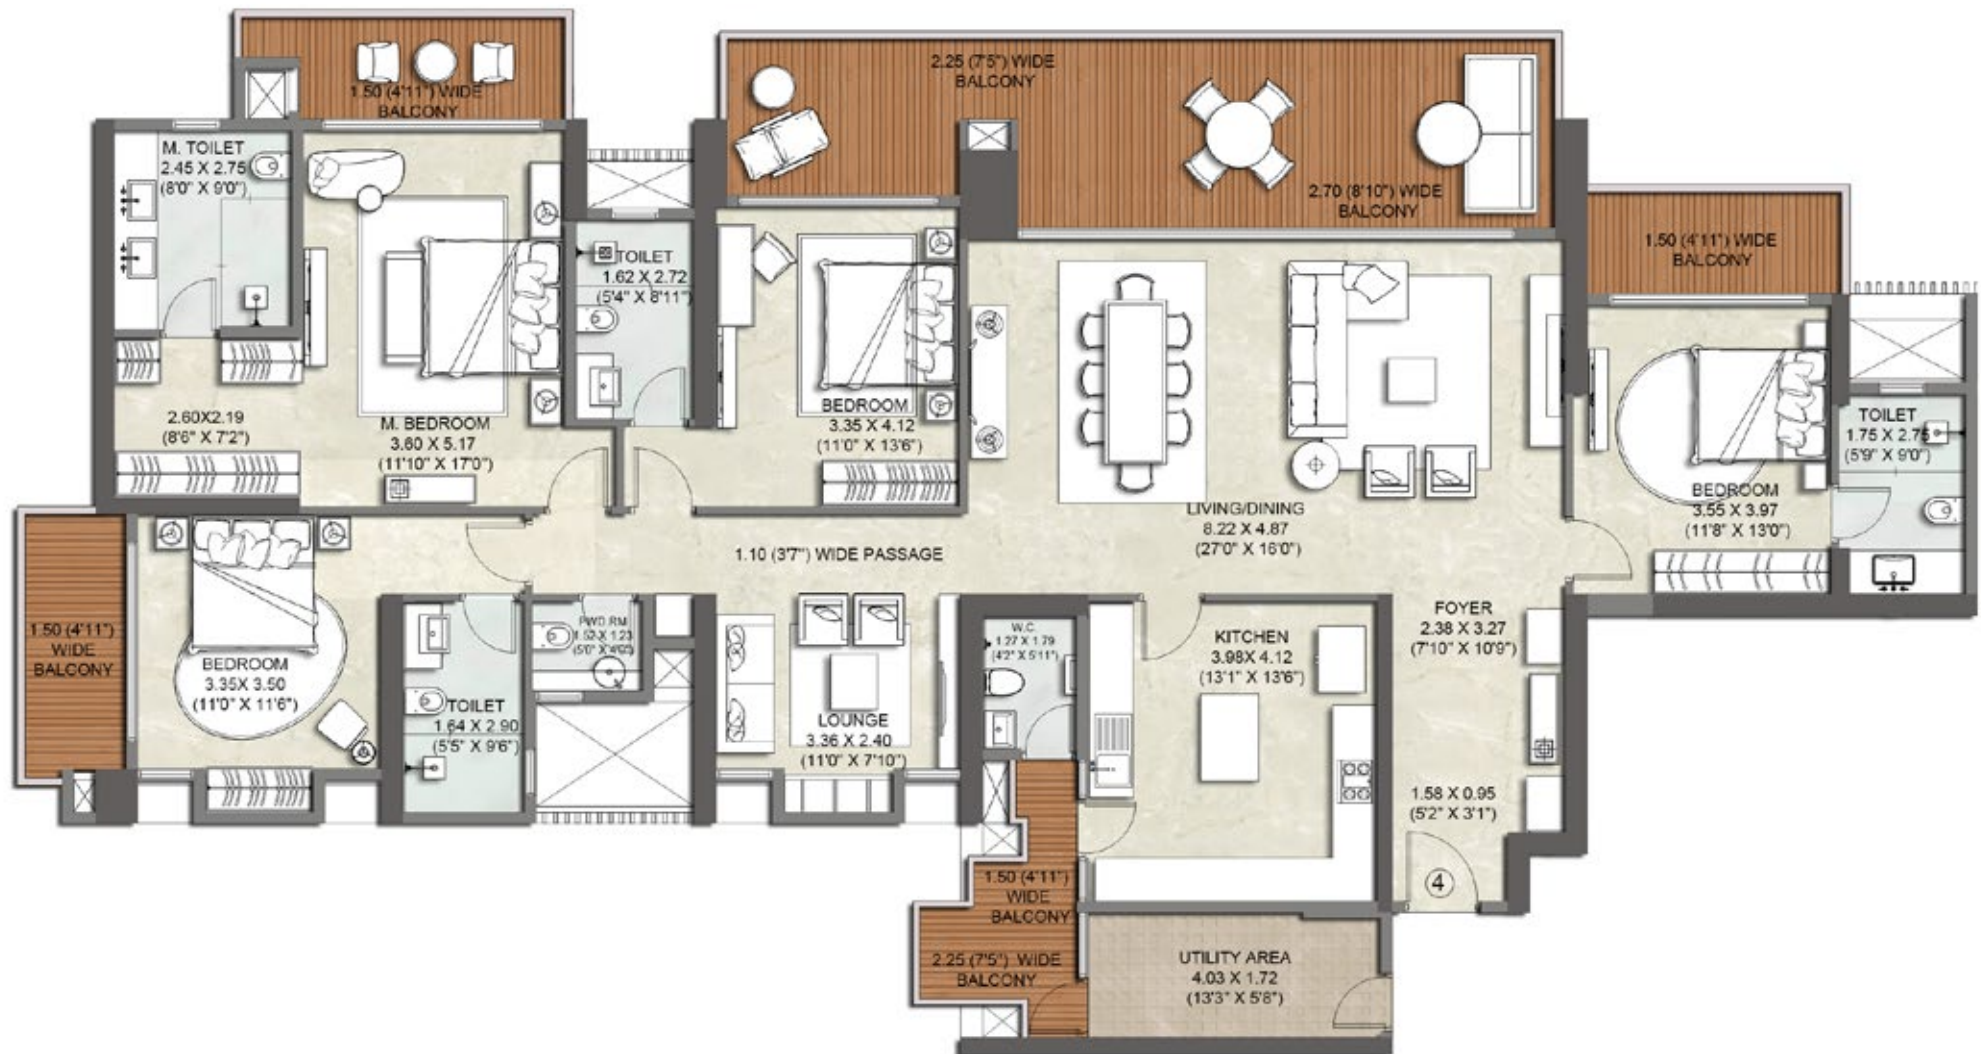


	SQM	SQ.FT
RERA CA of apartment	197.11	2122
Area of balcony	41.83	450
Area of utility balcony	4.94	53

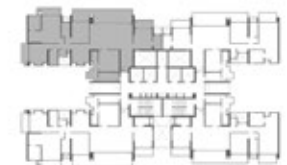


TOWER - B

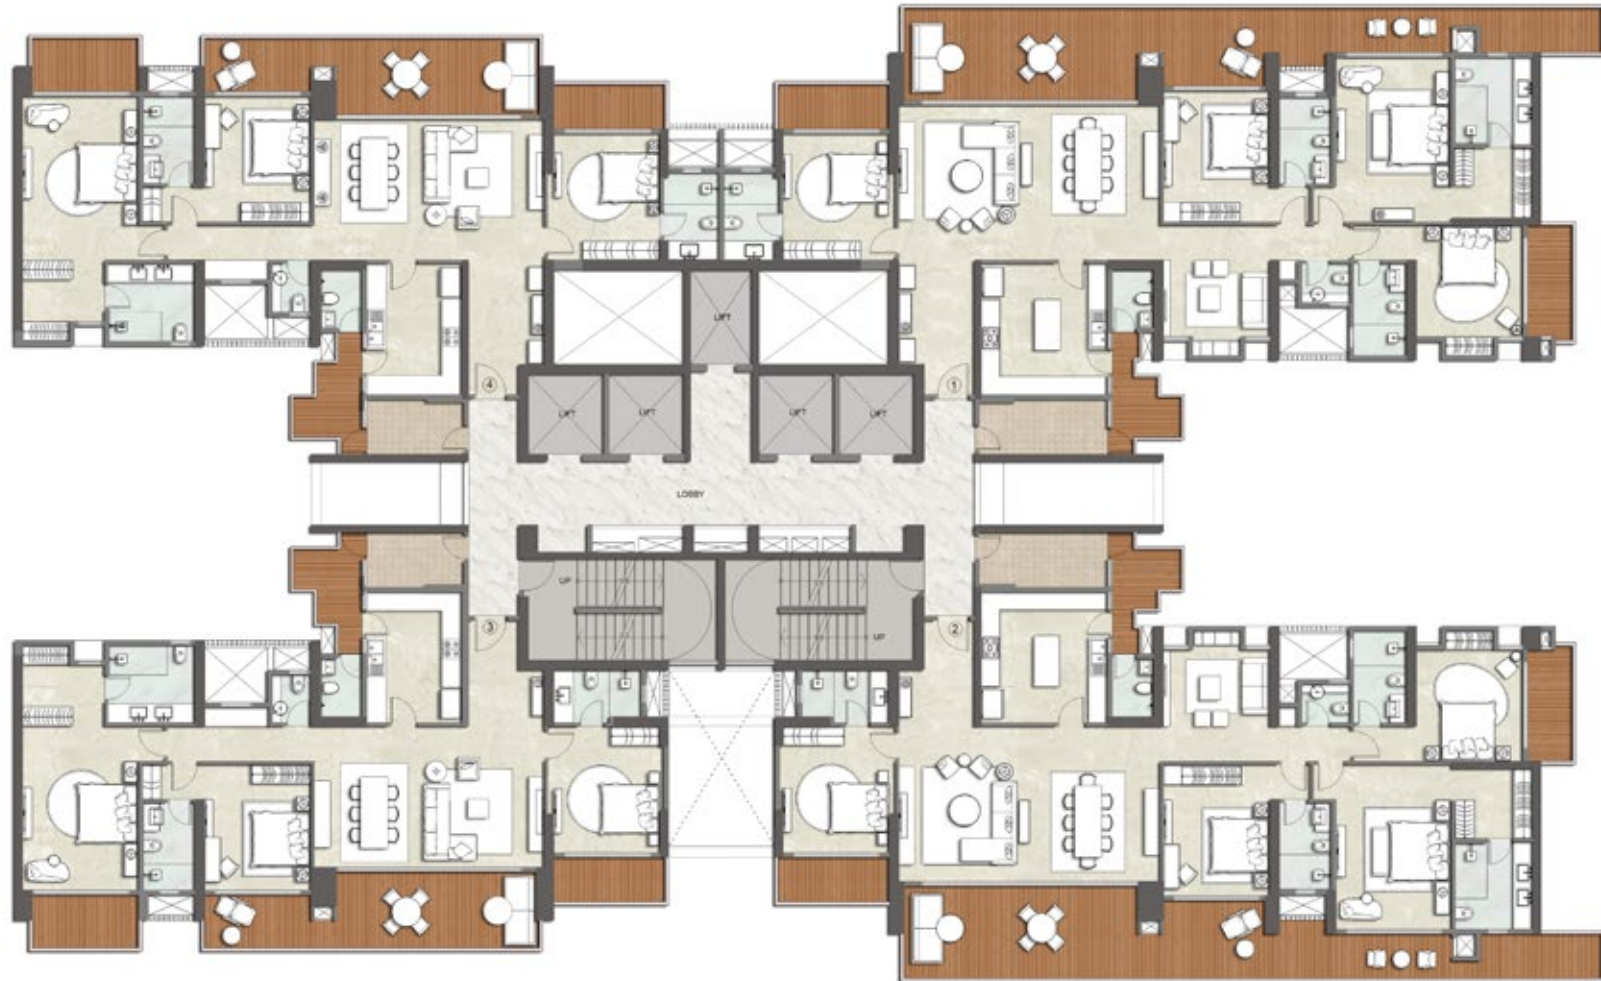



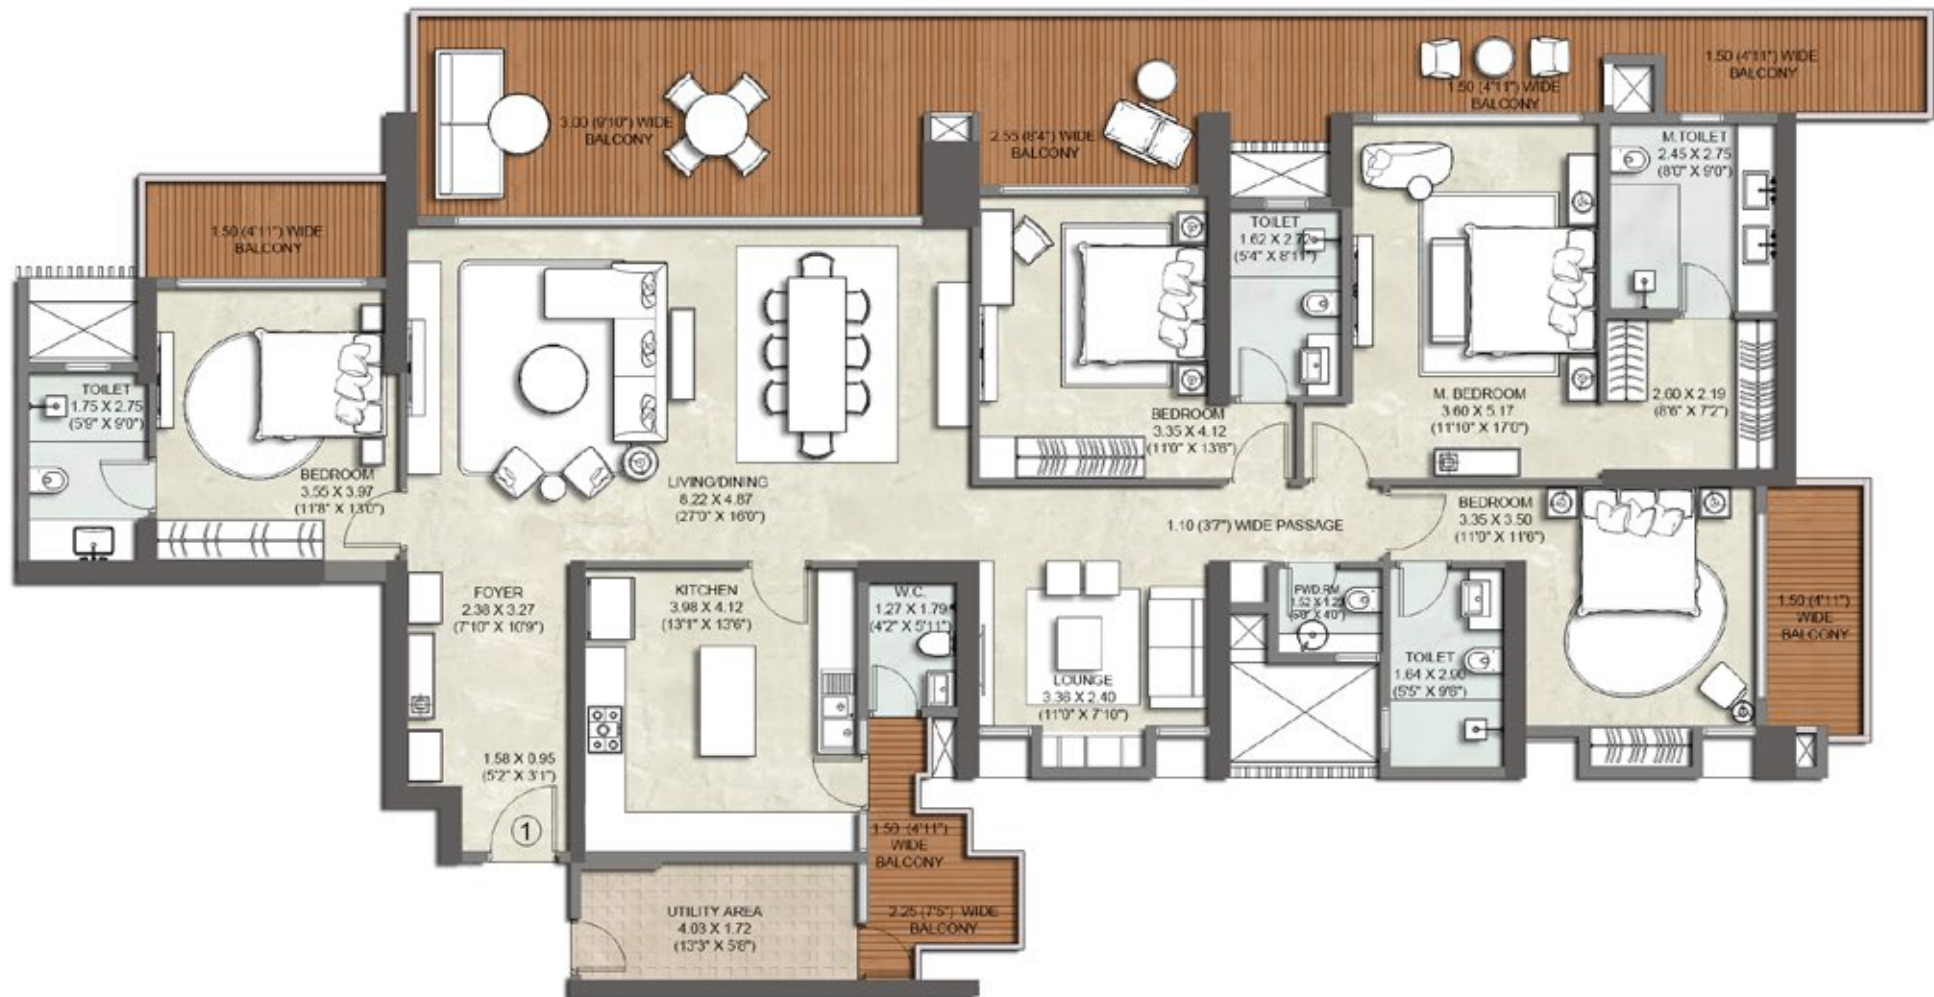



	SQM	SQ.FT
RERA CA of apartment	197.53	2126
Area of balcony	54.22	584
Area of utility balcony	4.94	53

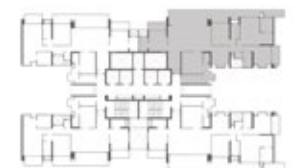



	SQM	SQ.FT
RERA CA of apartment	197.11	2122
Area of balcony	41.83	450
Area of utility balcony	4.94	53

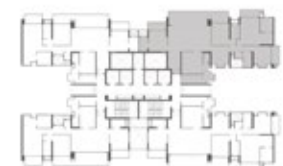


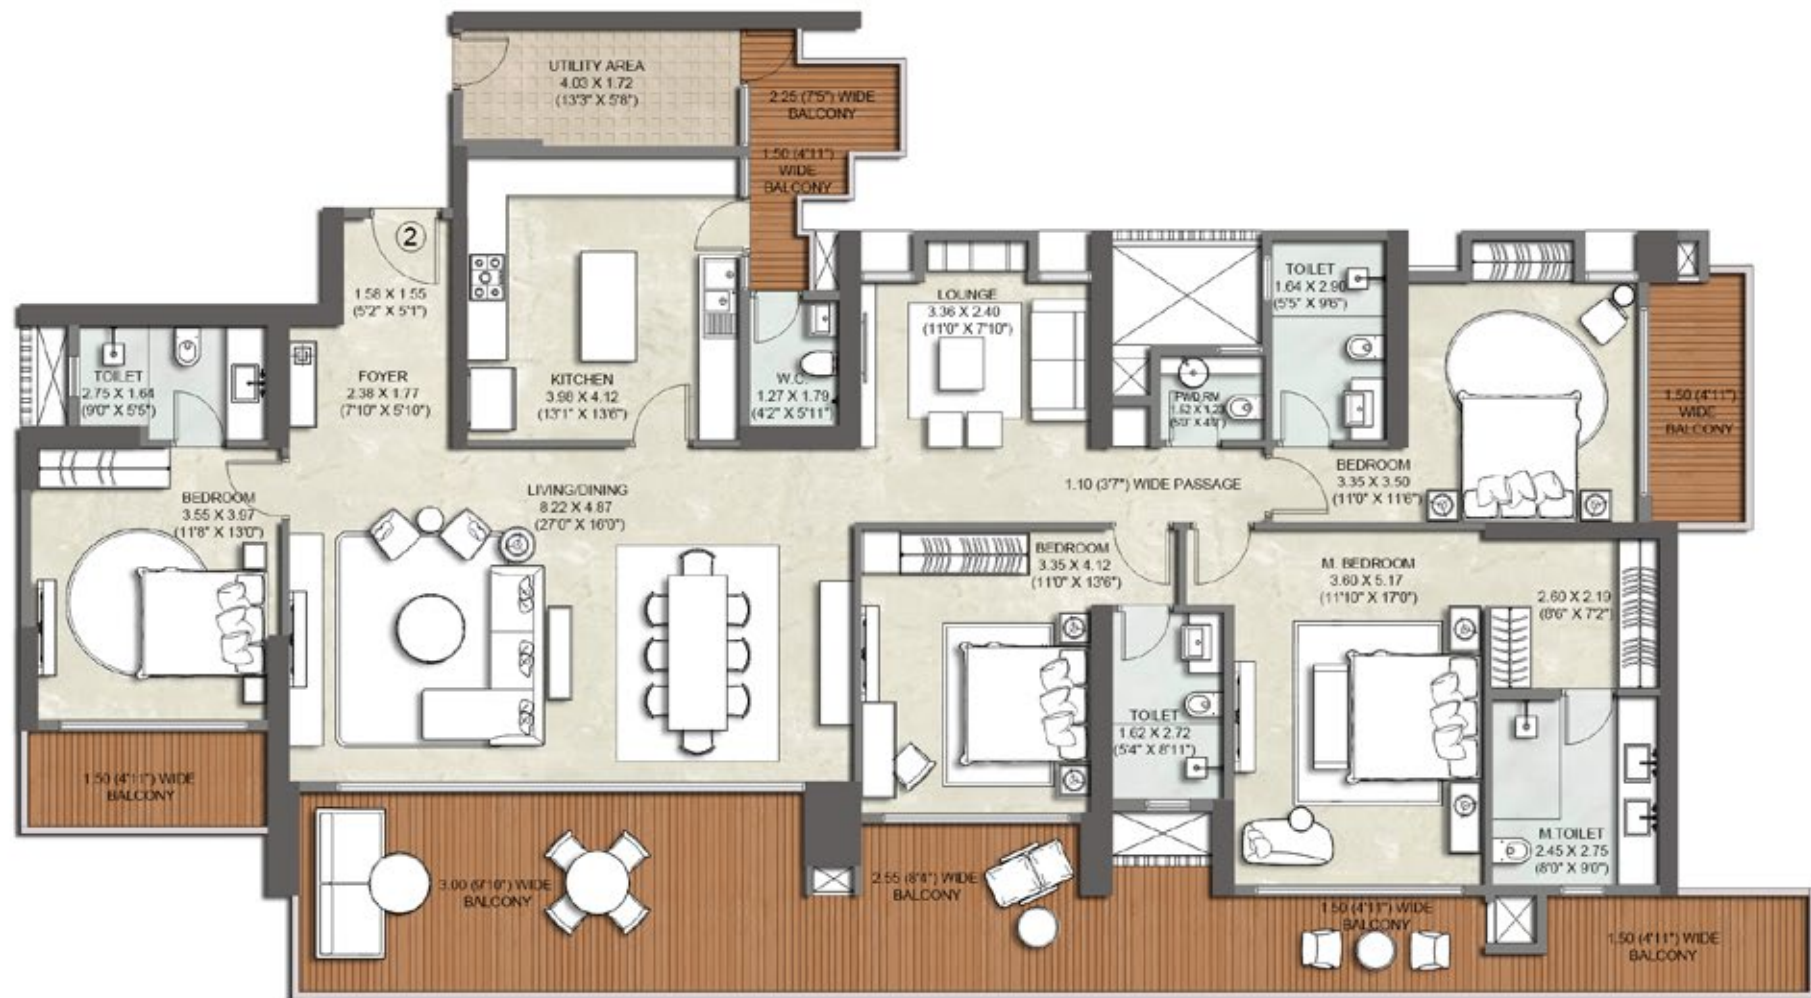

	SQM	SQ.FT
RERA CA of apartment	195.53	2105
Area of balcony	54.22	584
Area of utility balcony	4.94	53

Conditions apply*




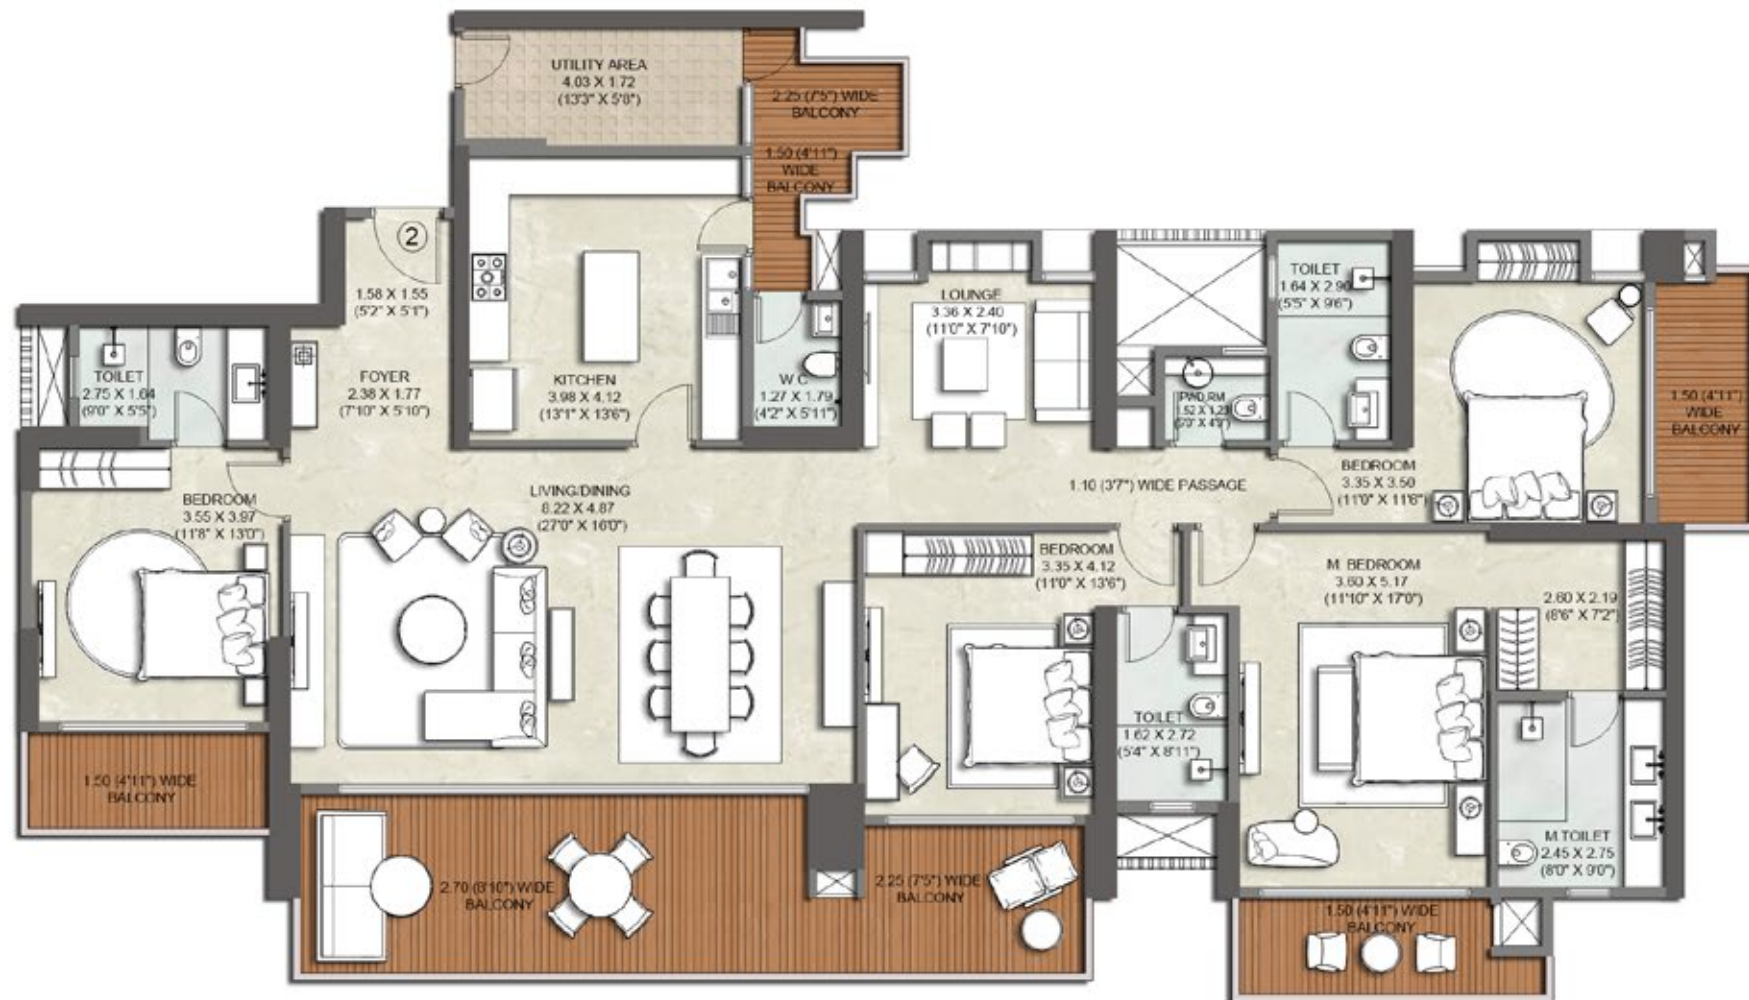

	SQM	SQ.FT
RERA CA of apartment	195.11	2100
Area of balcony	41.83	450
Area of utility balcony	4.94	53

Conditions apply*




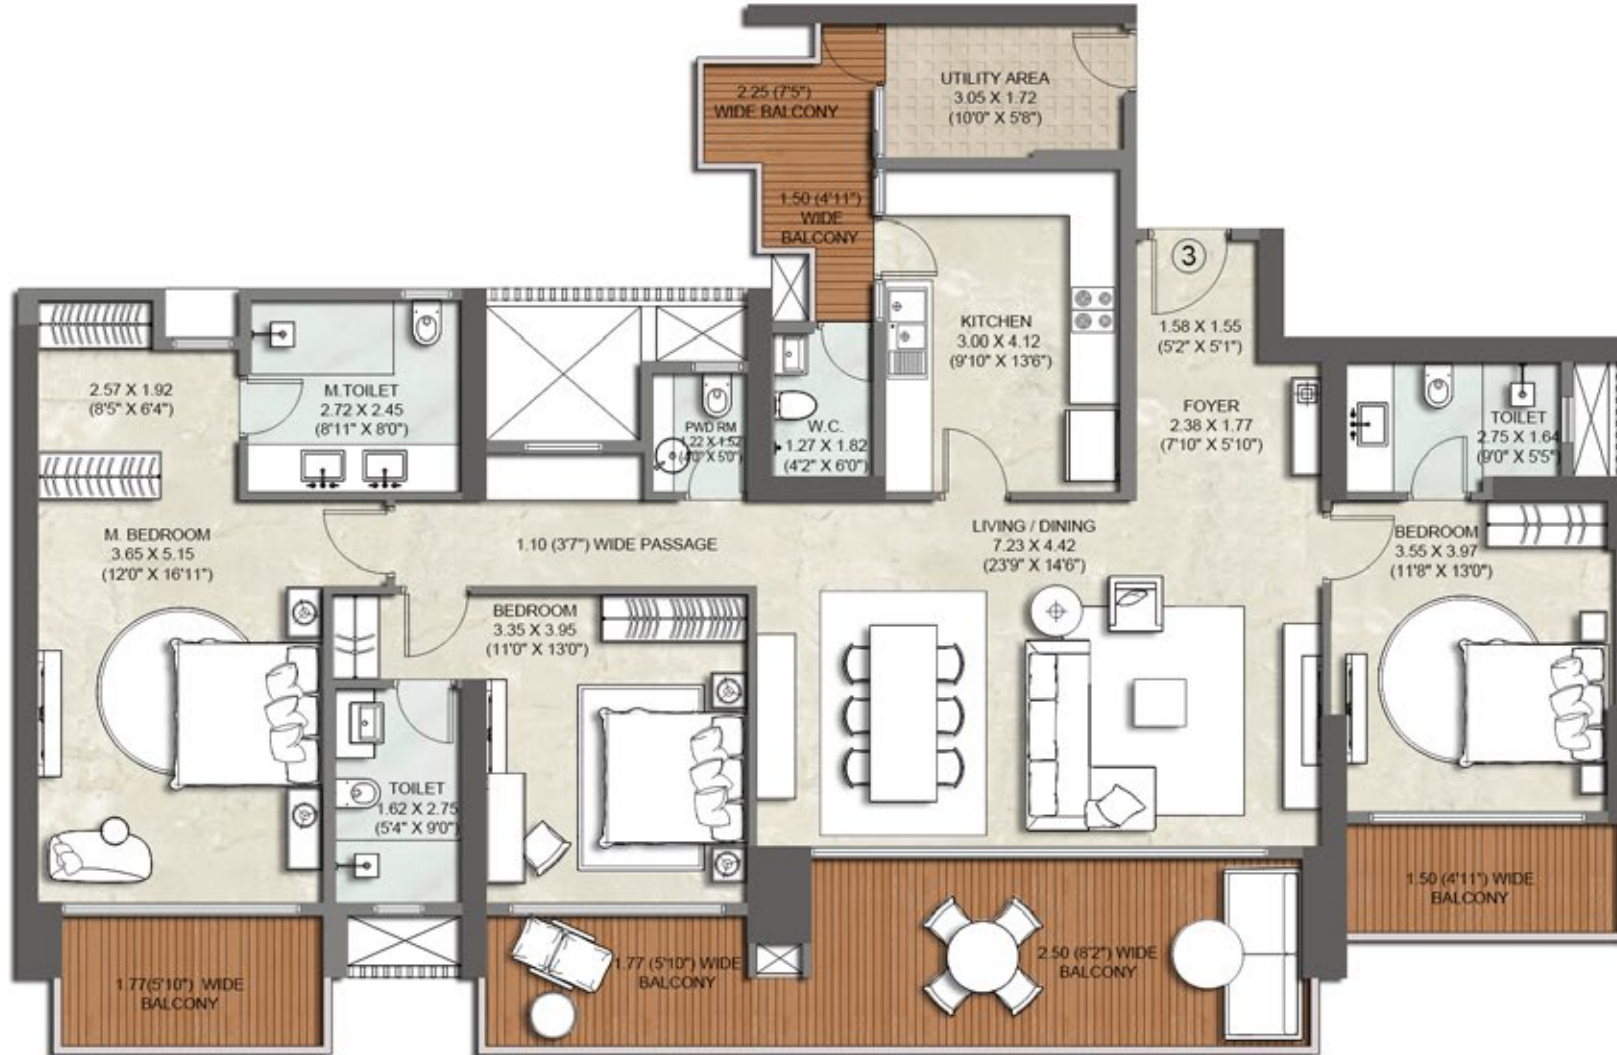

	SQM	SQ.FT
RERA CA of apartment	149.41	1608
Area of balcony	31.87	343
Area of utility balcony	5.21	56

Conditions apply*



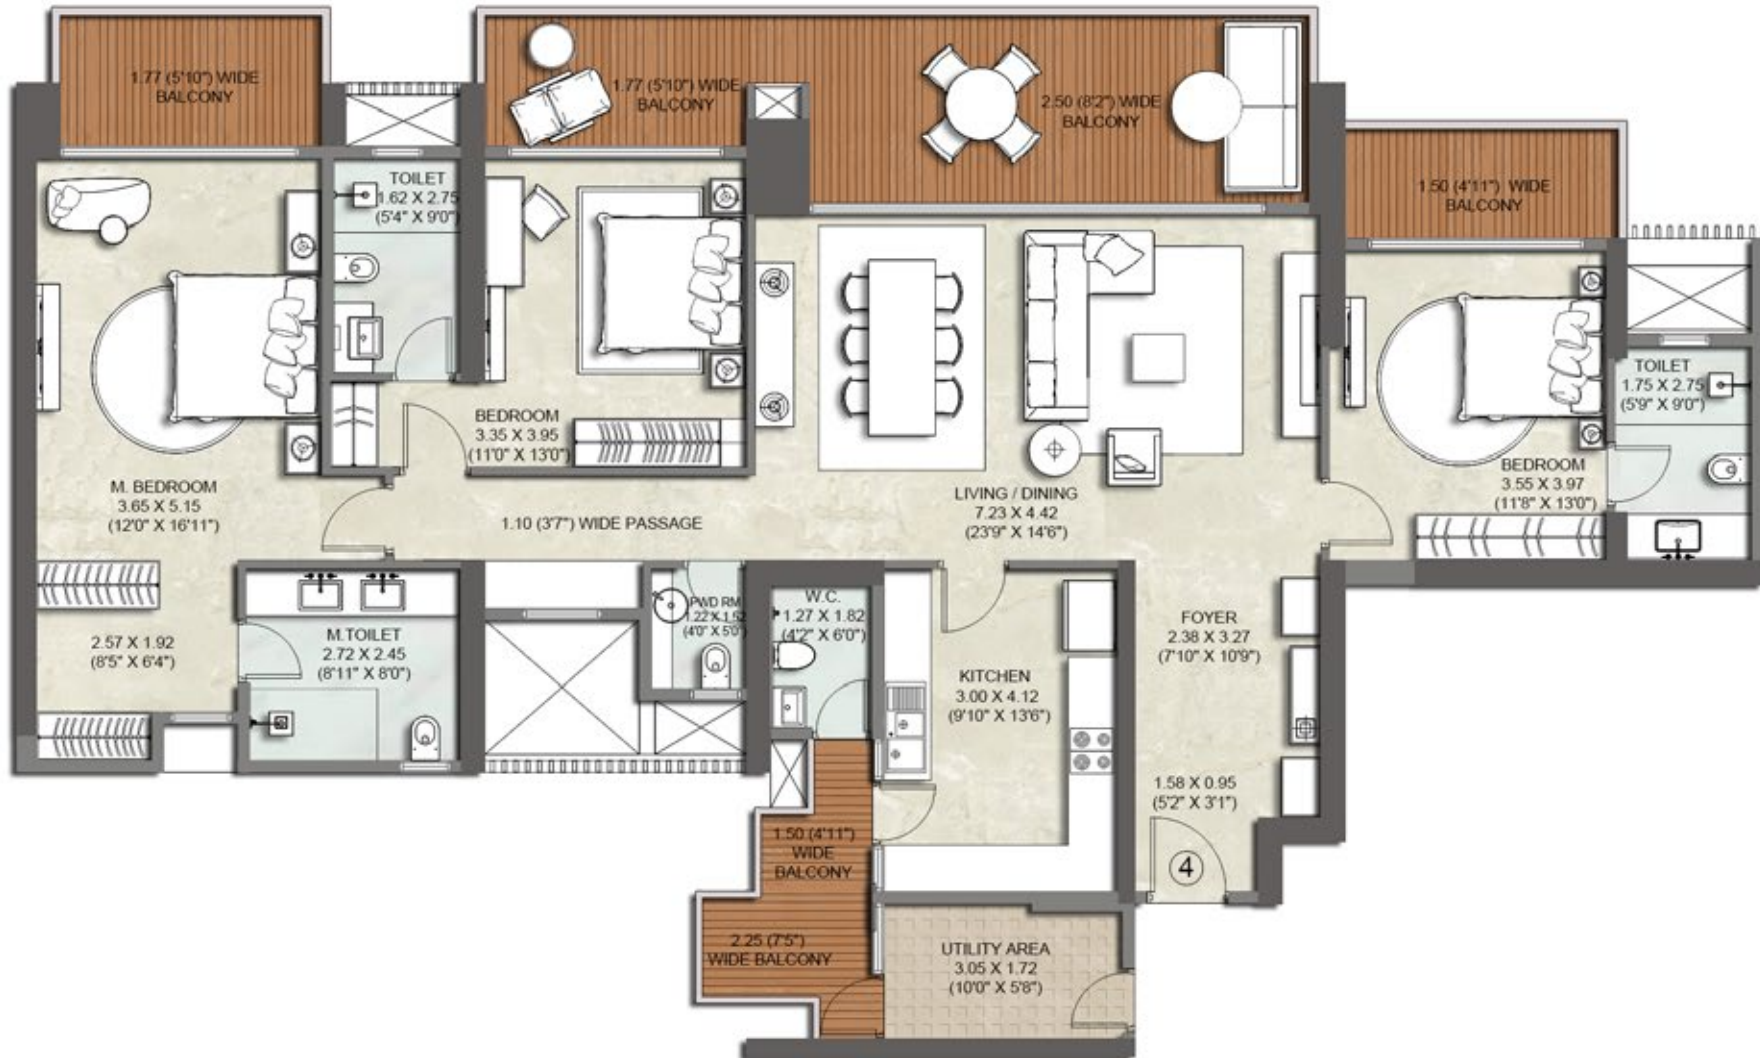

	SQM	SQ.FT
RERA CA of apartment	151.39	1630
Area of balcony	32.01	345
Area of utility balcony	5.21	56





Developers: KALPATARU URBANSCAPE LLP

Site Address: Kalpataru Vista, Plot B24 C, Wish Town, Sector 128, Noida – 201304.

Head Office: 101, Kalpataru Synergy, Opp. Grand Hyatt, Santacruz (E), Mumbai – 400 055.

Tel: +91 22 3064 3065 | **Fax:** +91 22 3064 3131 | **E-mail:** sales@kalpataru.com | www.kalpataru.com

Disclaimer: All specifications, images, plans, designs, facilities, amenities, dimensions, elevations or any other information contained herein are indicative in respect of the project: Kalpataru Vista and is registered with UPRERA bearing No. UPRERAPRJ14980, for details, please refer: <http://up-rera.in/>. The project may be subject to revision/s and / or alteration/s in accordance with approvals, orders, directions and / or in compliance with laws / regulations in force from time to time. Unless otherwise stated, all the images, visuals, materials and information contained herein are purely creative / artistic concepts and may not be actual representations of the product and / or any amenities. None of the above may be construed to form any basis of, or serve as an inducement or invitation for payment of any advance and / or deposit, to be made by a prospective customer, under relevant provisions of law or otherwise. The amenities, specifications, mentioned in the agreement for sale shall solely be final. The project is secured with Aditya Birla Finance Limited & Aditya Birla Housing Finance Limited and no objection letter would be obtained at the relevant time, if required. ¹The actual image(s) / view(s) have been modified / enhanced for display and creative purposes. ²Not to scale. The furniture / fixtures etc. shown in the image are only indicative and are only for the purpose of illustrating a possible apartment layout and may not form a part of the standard specifications, etc. to be provided in respect of the apartment. All specifications of the apartment shall be as per the agreement for sale between the parties. ³Not to scale. The above mentioned dimensions are in meters & (feet). (1 Meter =3.28 Feet). All specifications of the apartment / flat shall be as per the agreement for sale (if any) between the parties. ⁴Not to scale. The Customers are requested to refer to the sanctioned plans for the complex / project for further details and / or visit <http://www.up-rera.in> Version: R01.18.04.